



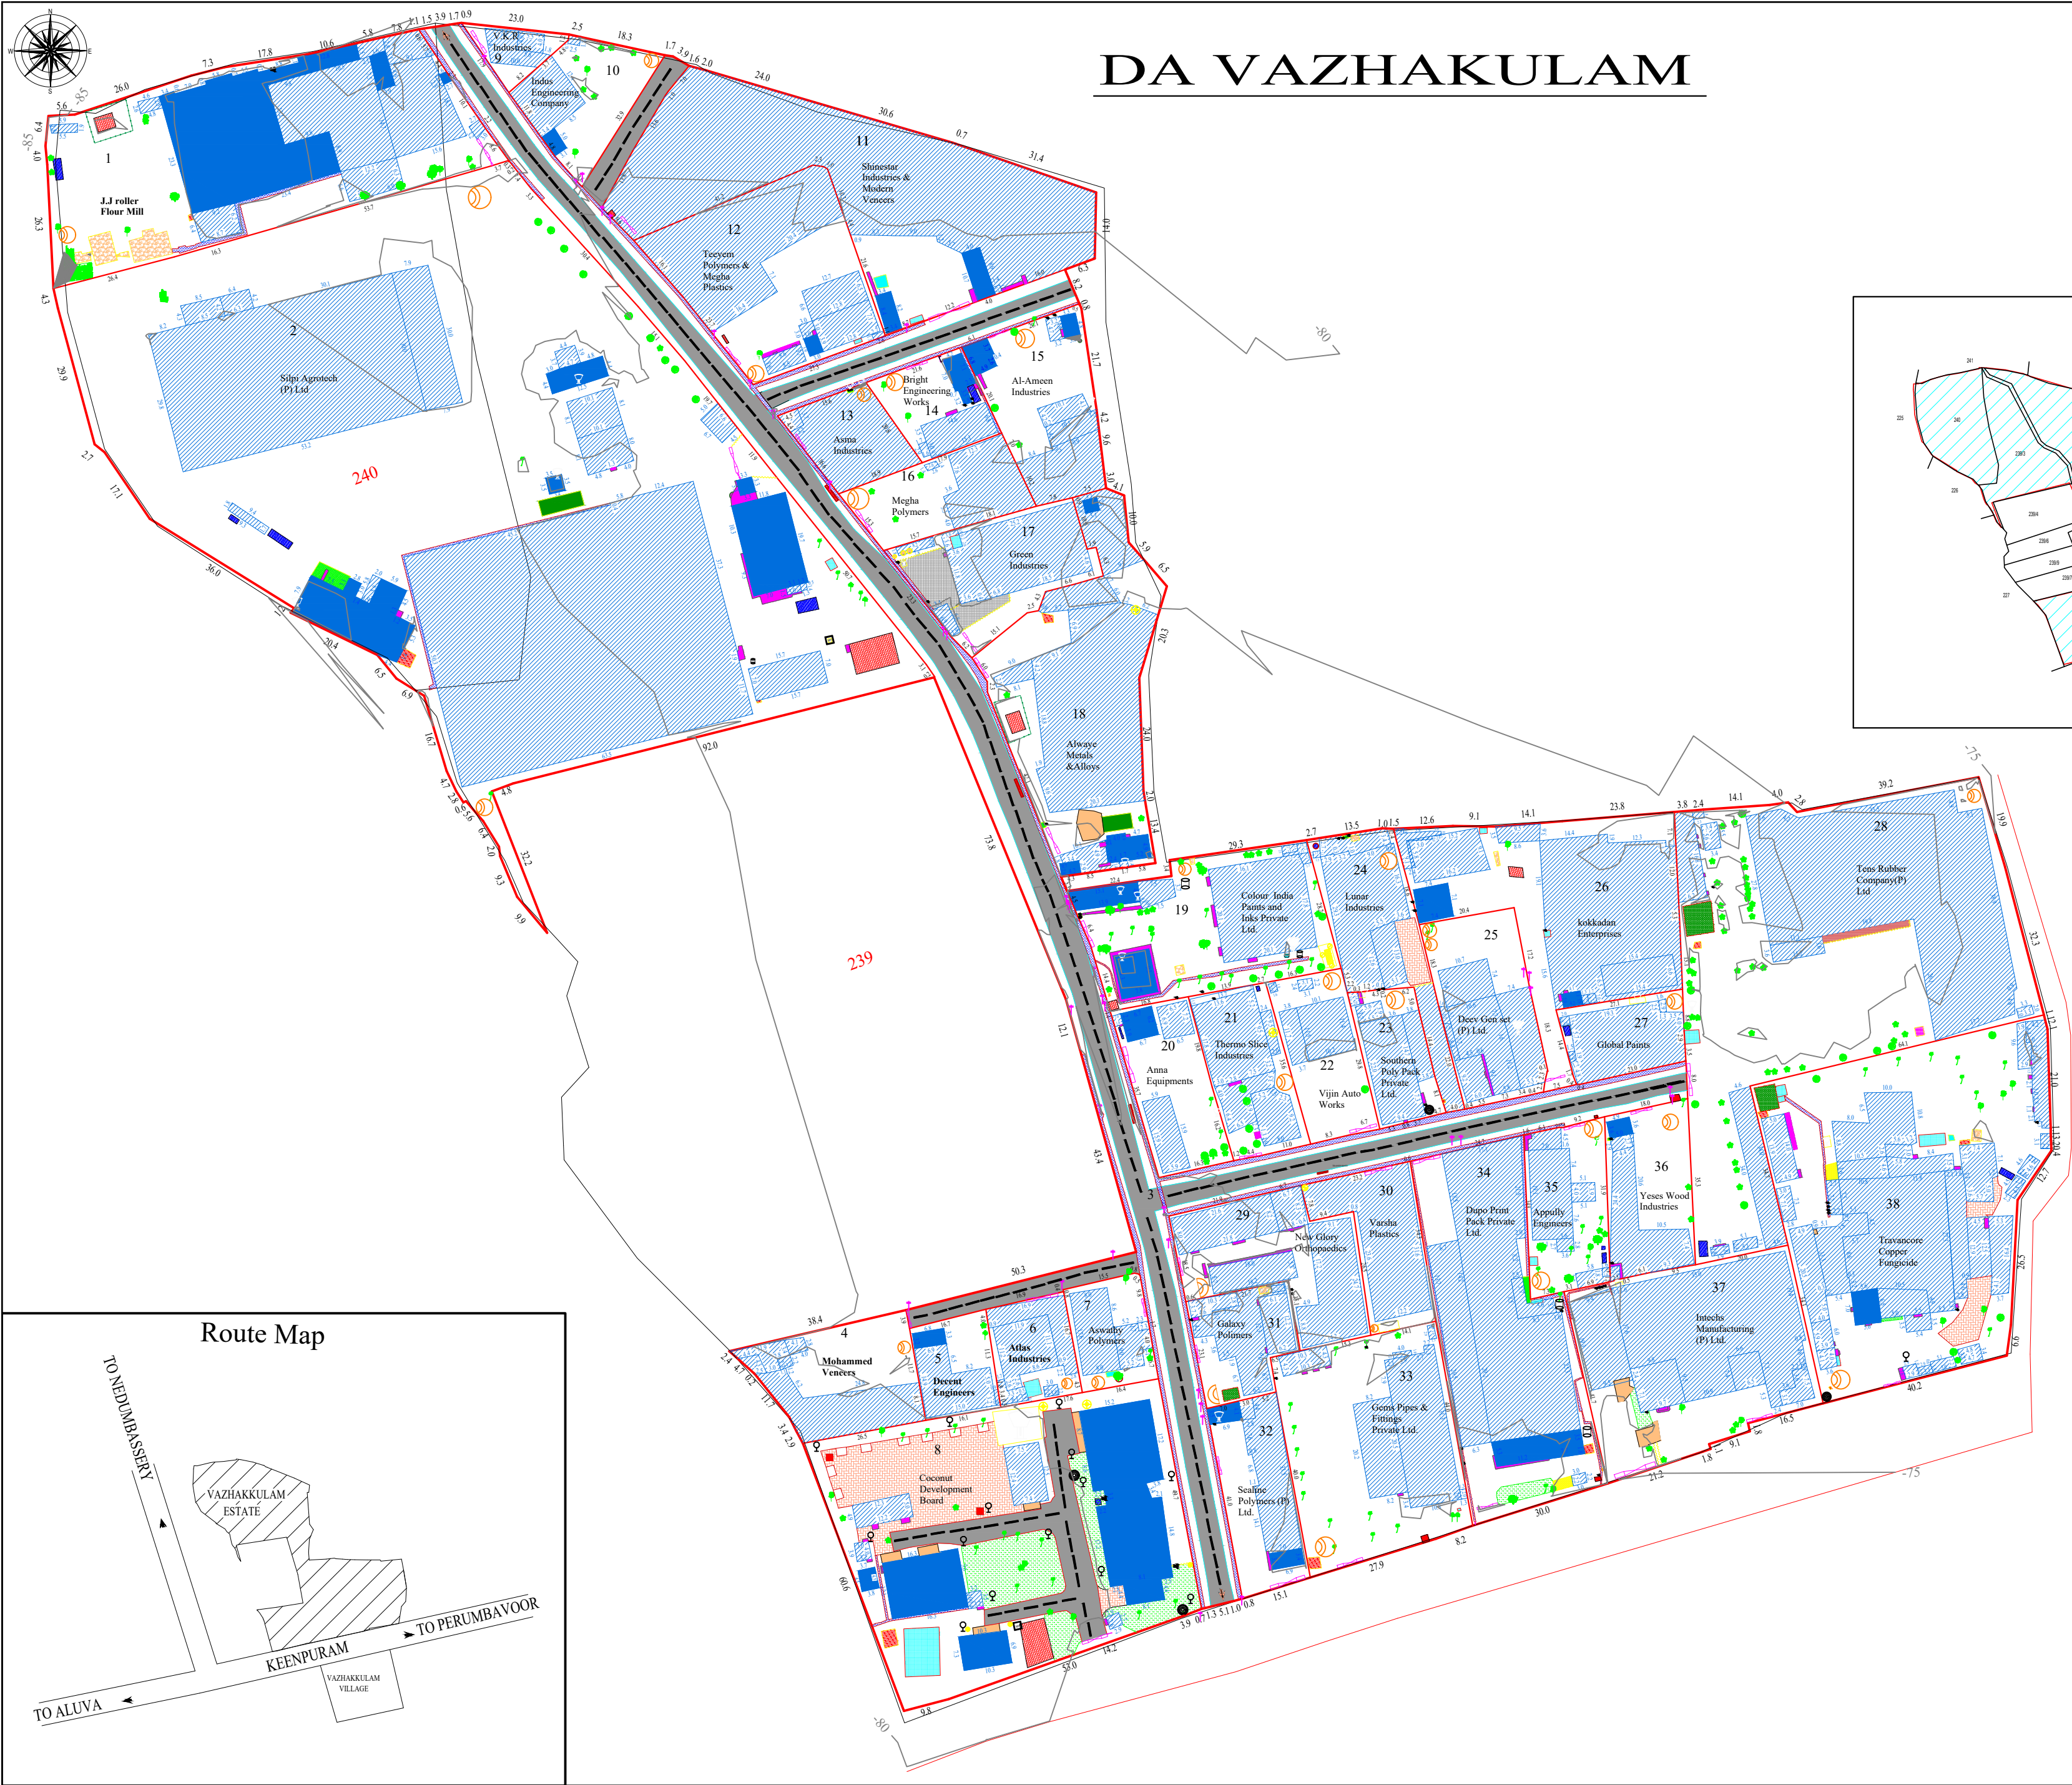

DA VAZHAKULAM

Department of Survey & Land Records
Ernakulam

District Ernakulam
Taluk Kunnathunadu
Village Vazhakkulam
Block No 24
Survey No 239,240

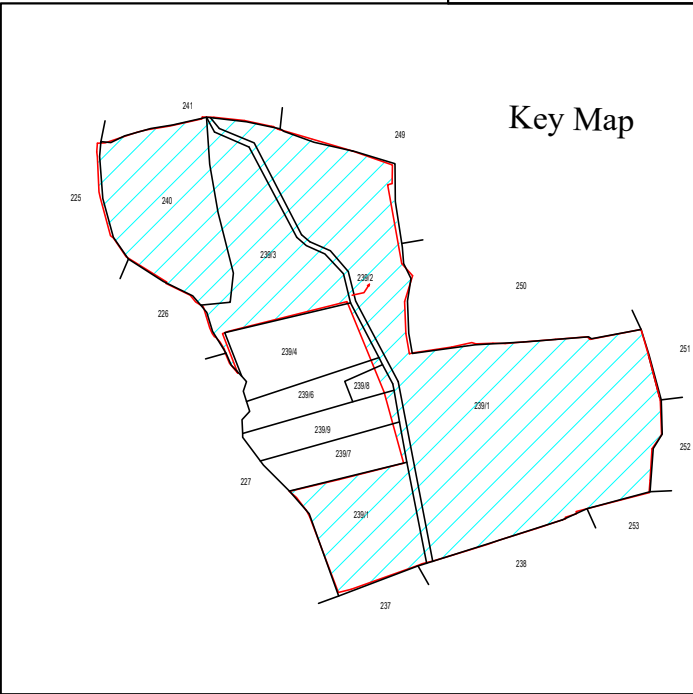

Legend			
	Terrace Building		Coconut Tree
	Road		Mango Tree
	Sheet Roof Building		Mahagoni
	Transformer Unit		Teak
	Water Tank		Other trees
	Well		Jack Tree
	Floor Tile		Guava
	Grass		Bamboo tree
	Drainage		Fence line
	Gate		Name Board
	Ramp		Manhole
	Generator		GPS Point
	Step		Survey Boundary
	Septic tank		Subdivision Boundary
	Waste Water Tank		Outer Boundary
	Lamp post		Major Contour line
	Electric post		Building line
	Water tap		Water tank
	Water meter		Overhead Water tank
	Borewell		Weigh bridge
	Exhaust		Washing area
	Earth pipe		Pond
	Motor building		Electric box
	Water cooling system		Compound wall
	Steam burner		Cable point
	Earth filling		Cement area

Certificate
" Boundaries demarcated and surveyed as shown by the
representative of Industrial Department Officials "

Surveyed by	Nisarudheen A	FGS	
	Biji P P	FGS	
	Jayanthi N N	FGS	

Prepared by : Ansa E A (SGD)

Verified by : Nazeemudheen T M (HS)

Inspected by : Kusala P (Re-Survey Supt Aluva)

Deputy Director : M N Ajayakumar

Surveyed Area : 6 Hect 24.54 Ares

Scale : 1 : 1000

All the measurements are in Meters

Route Map

