


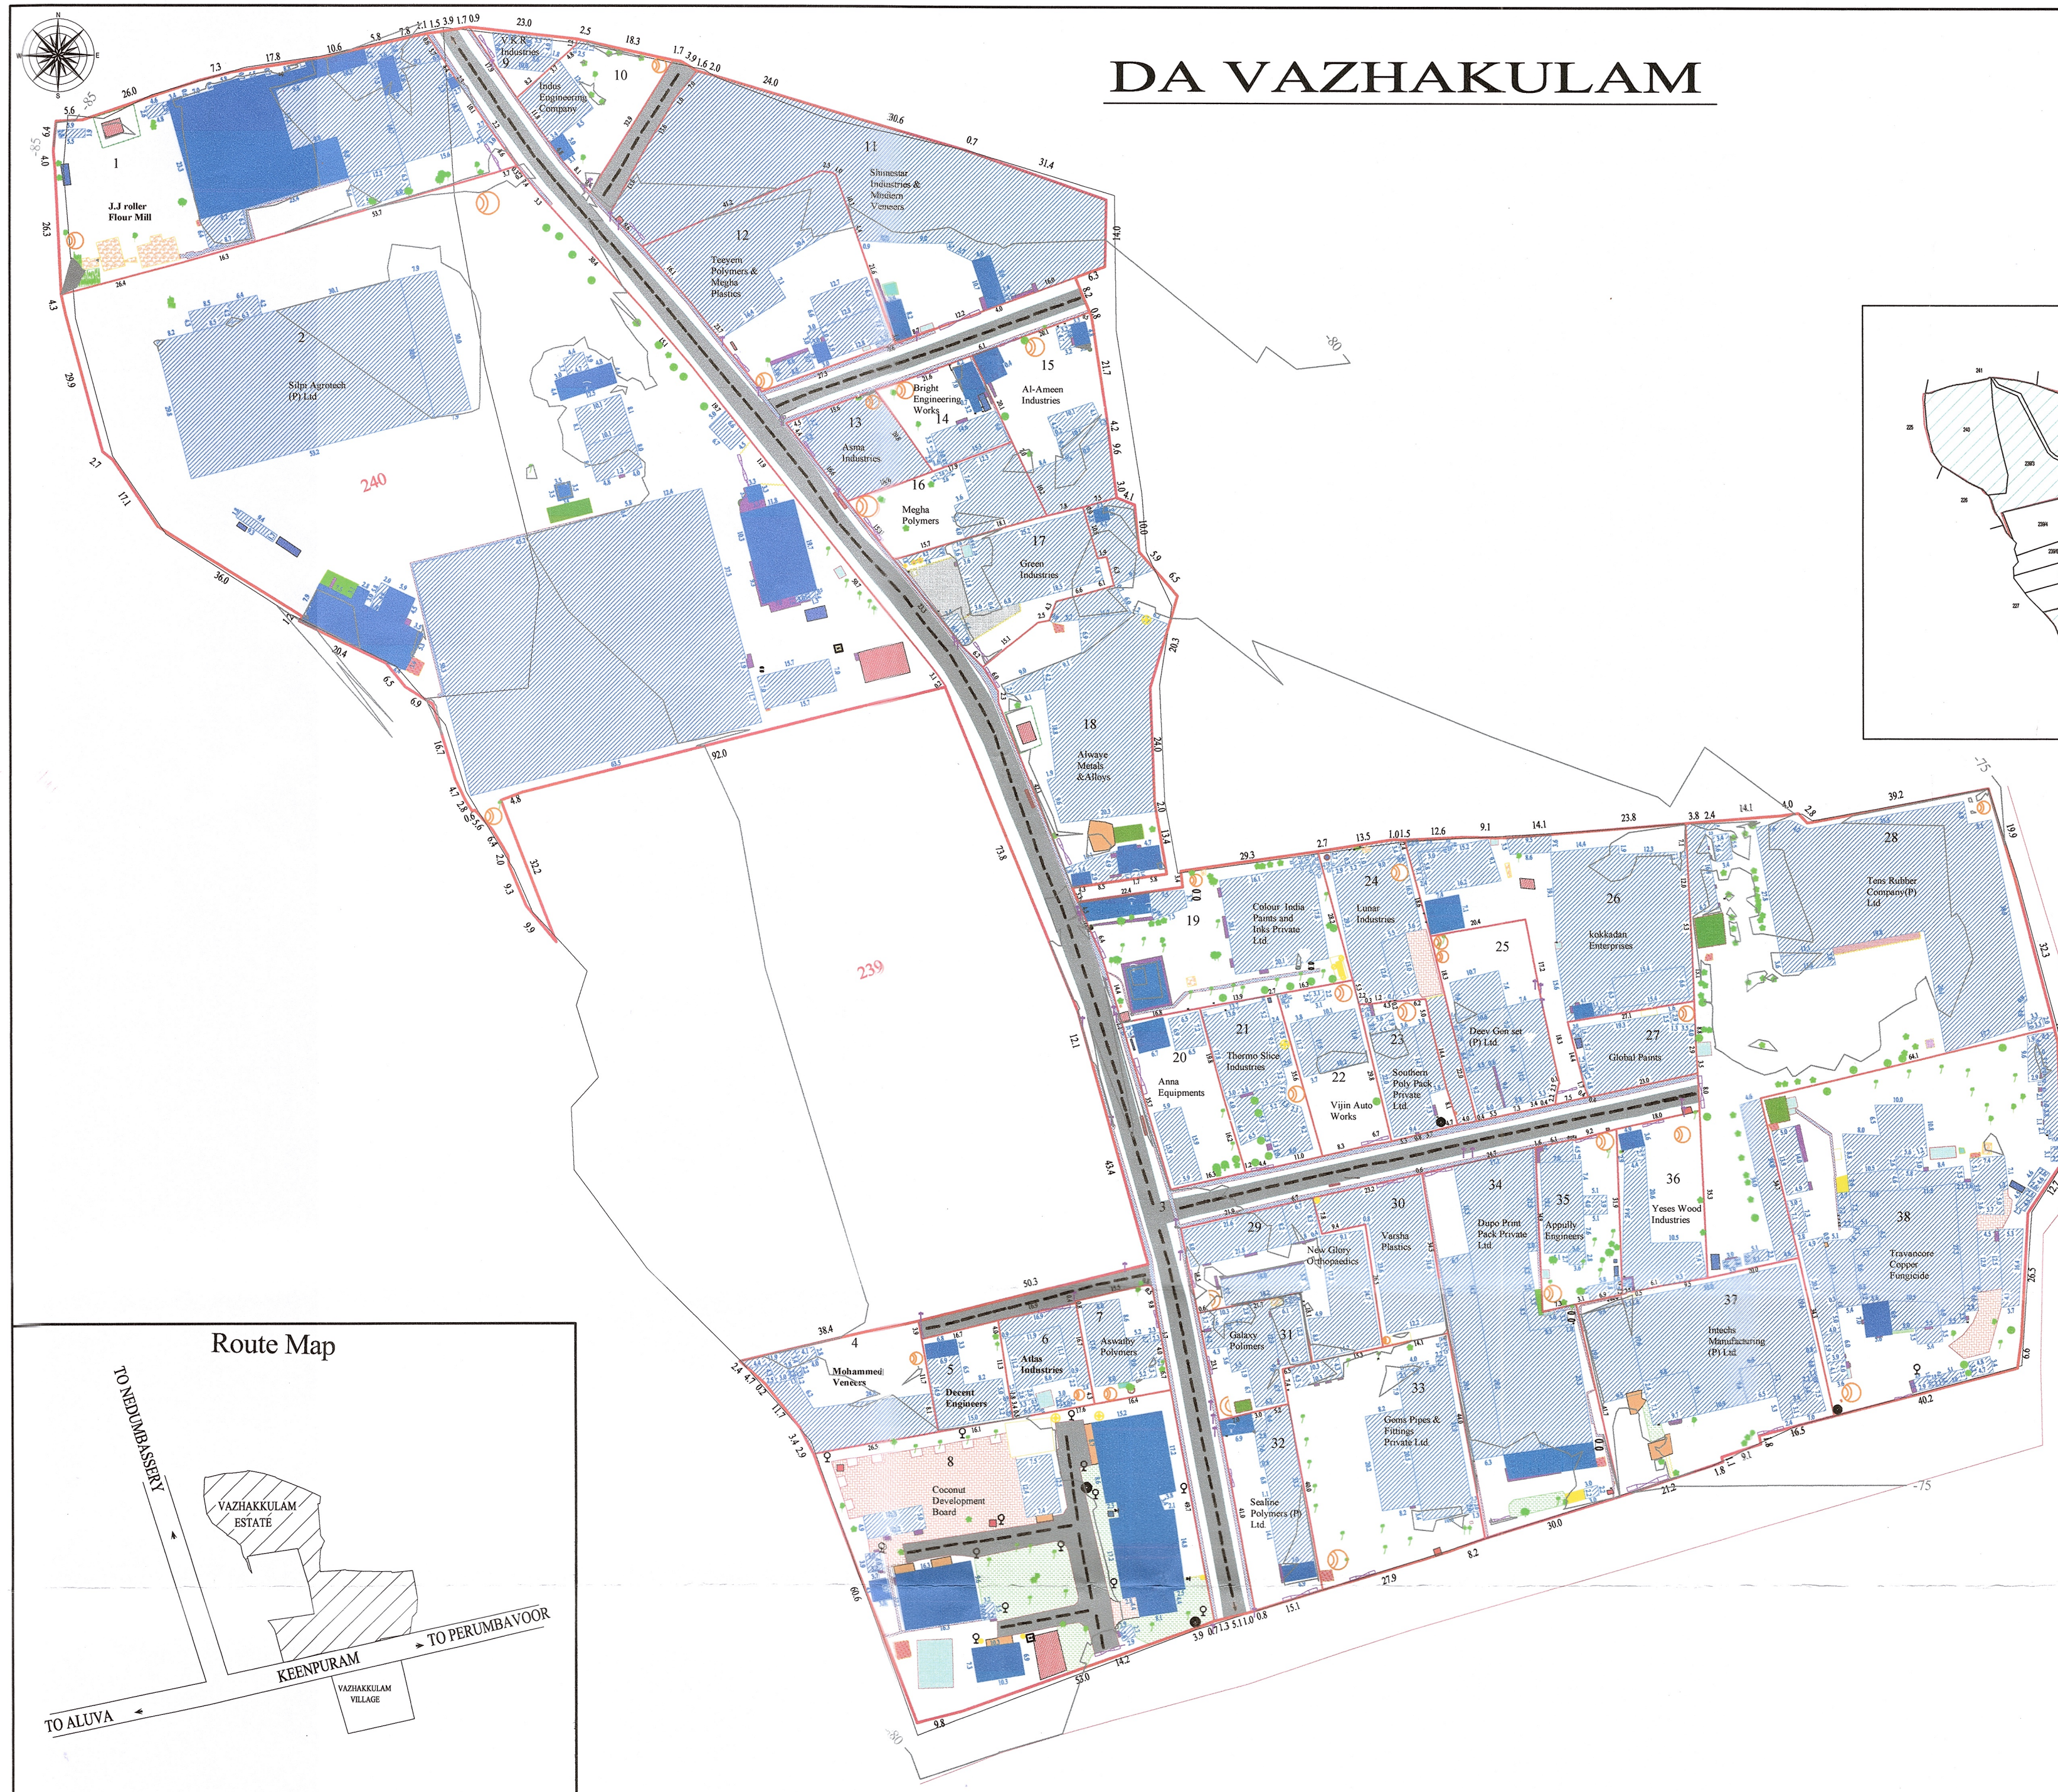

# DA VAZHAKULAM

Department of Survey & Land Records  
Ernakulam

District Ernakulam  
Taluk Kunnathunadu  
Village Vazhakkulam  
Block No 24  
Survey No 239,240

Key Map

Legend

|  |                      |  |                      |
|--|----------------------|--|----------------------|
|  | Terrace Building     |  | Coconut Tree         |
|  | Road                 |  | Mango Tree           |
|  | Sheet Roof Building  |  | Mahagani             |
|  | Transformer Unit     |  | Teak                 |
|  | Water Tank           |  | Other trees          |
|  | Well                 |  | Jack Tree            |
|  | Floor Tile           |  | Guava                |
|  | Grass                |  | Bamboo tree          |
|  | Drainage             |  | Fence line           |
|  | Gate                 |  | Name Board           |
|  | Ramp                 |  | Manhole              |
|  | Generator            |  | GPS Point            |
|  | Step                 |  | Survey Boundary      |
|  | Septic tank          |  | Subdivision Boundary |
|  | Waste Water Tank     |  | Outer Boundary       |
|  | Lamp post            |  | Major Contour line   |
|  | Electric post        |  | Building line        |
|  | Water tap            |  | Water tank           |
|  | Water meter          |  | Overhead Water tank  |
|  | Borewell             |  | Weigh bridge         |
|  | Exhaust              |  | Washing area         |
|  | Earth pipe           |  | Pond                 |
|  | Motor building       |  | Electric box         |
|  | Water cooling system |  | Compound wall        |
|  | Steam burner         |  | Cable point          |
|  | Earth filling        |  | Cement area          |

## Certificate

" Boundaries demarcated and surveyed as shown by the representative of Industrial Department Officials "

ASST. DISTRICT INDUSTRIES OFFICER  
TALUK INDUSTRIES OFFICE

|             |               |     |  |
|-------------|---------------|-----|--|
| Surveyed by | Nisarudheen A | FGS |  |
|             | Biji P P      | FGS |  |
|             | Jayanthi N N  | FGS |  |

Prepared by : Ansa E A (SGD)

Verified by : Nazemudheen T M (HS)

Inspected by : Kusala P ( Re-Survey Supt Aluva )

Deputy Director : M N Ajayakumar

Surveyed Area : 6 Hect 24.34 Ares

Scale : 1 : 1000

All the measurements are in Meters

Route Map

