
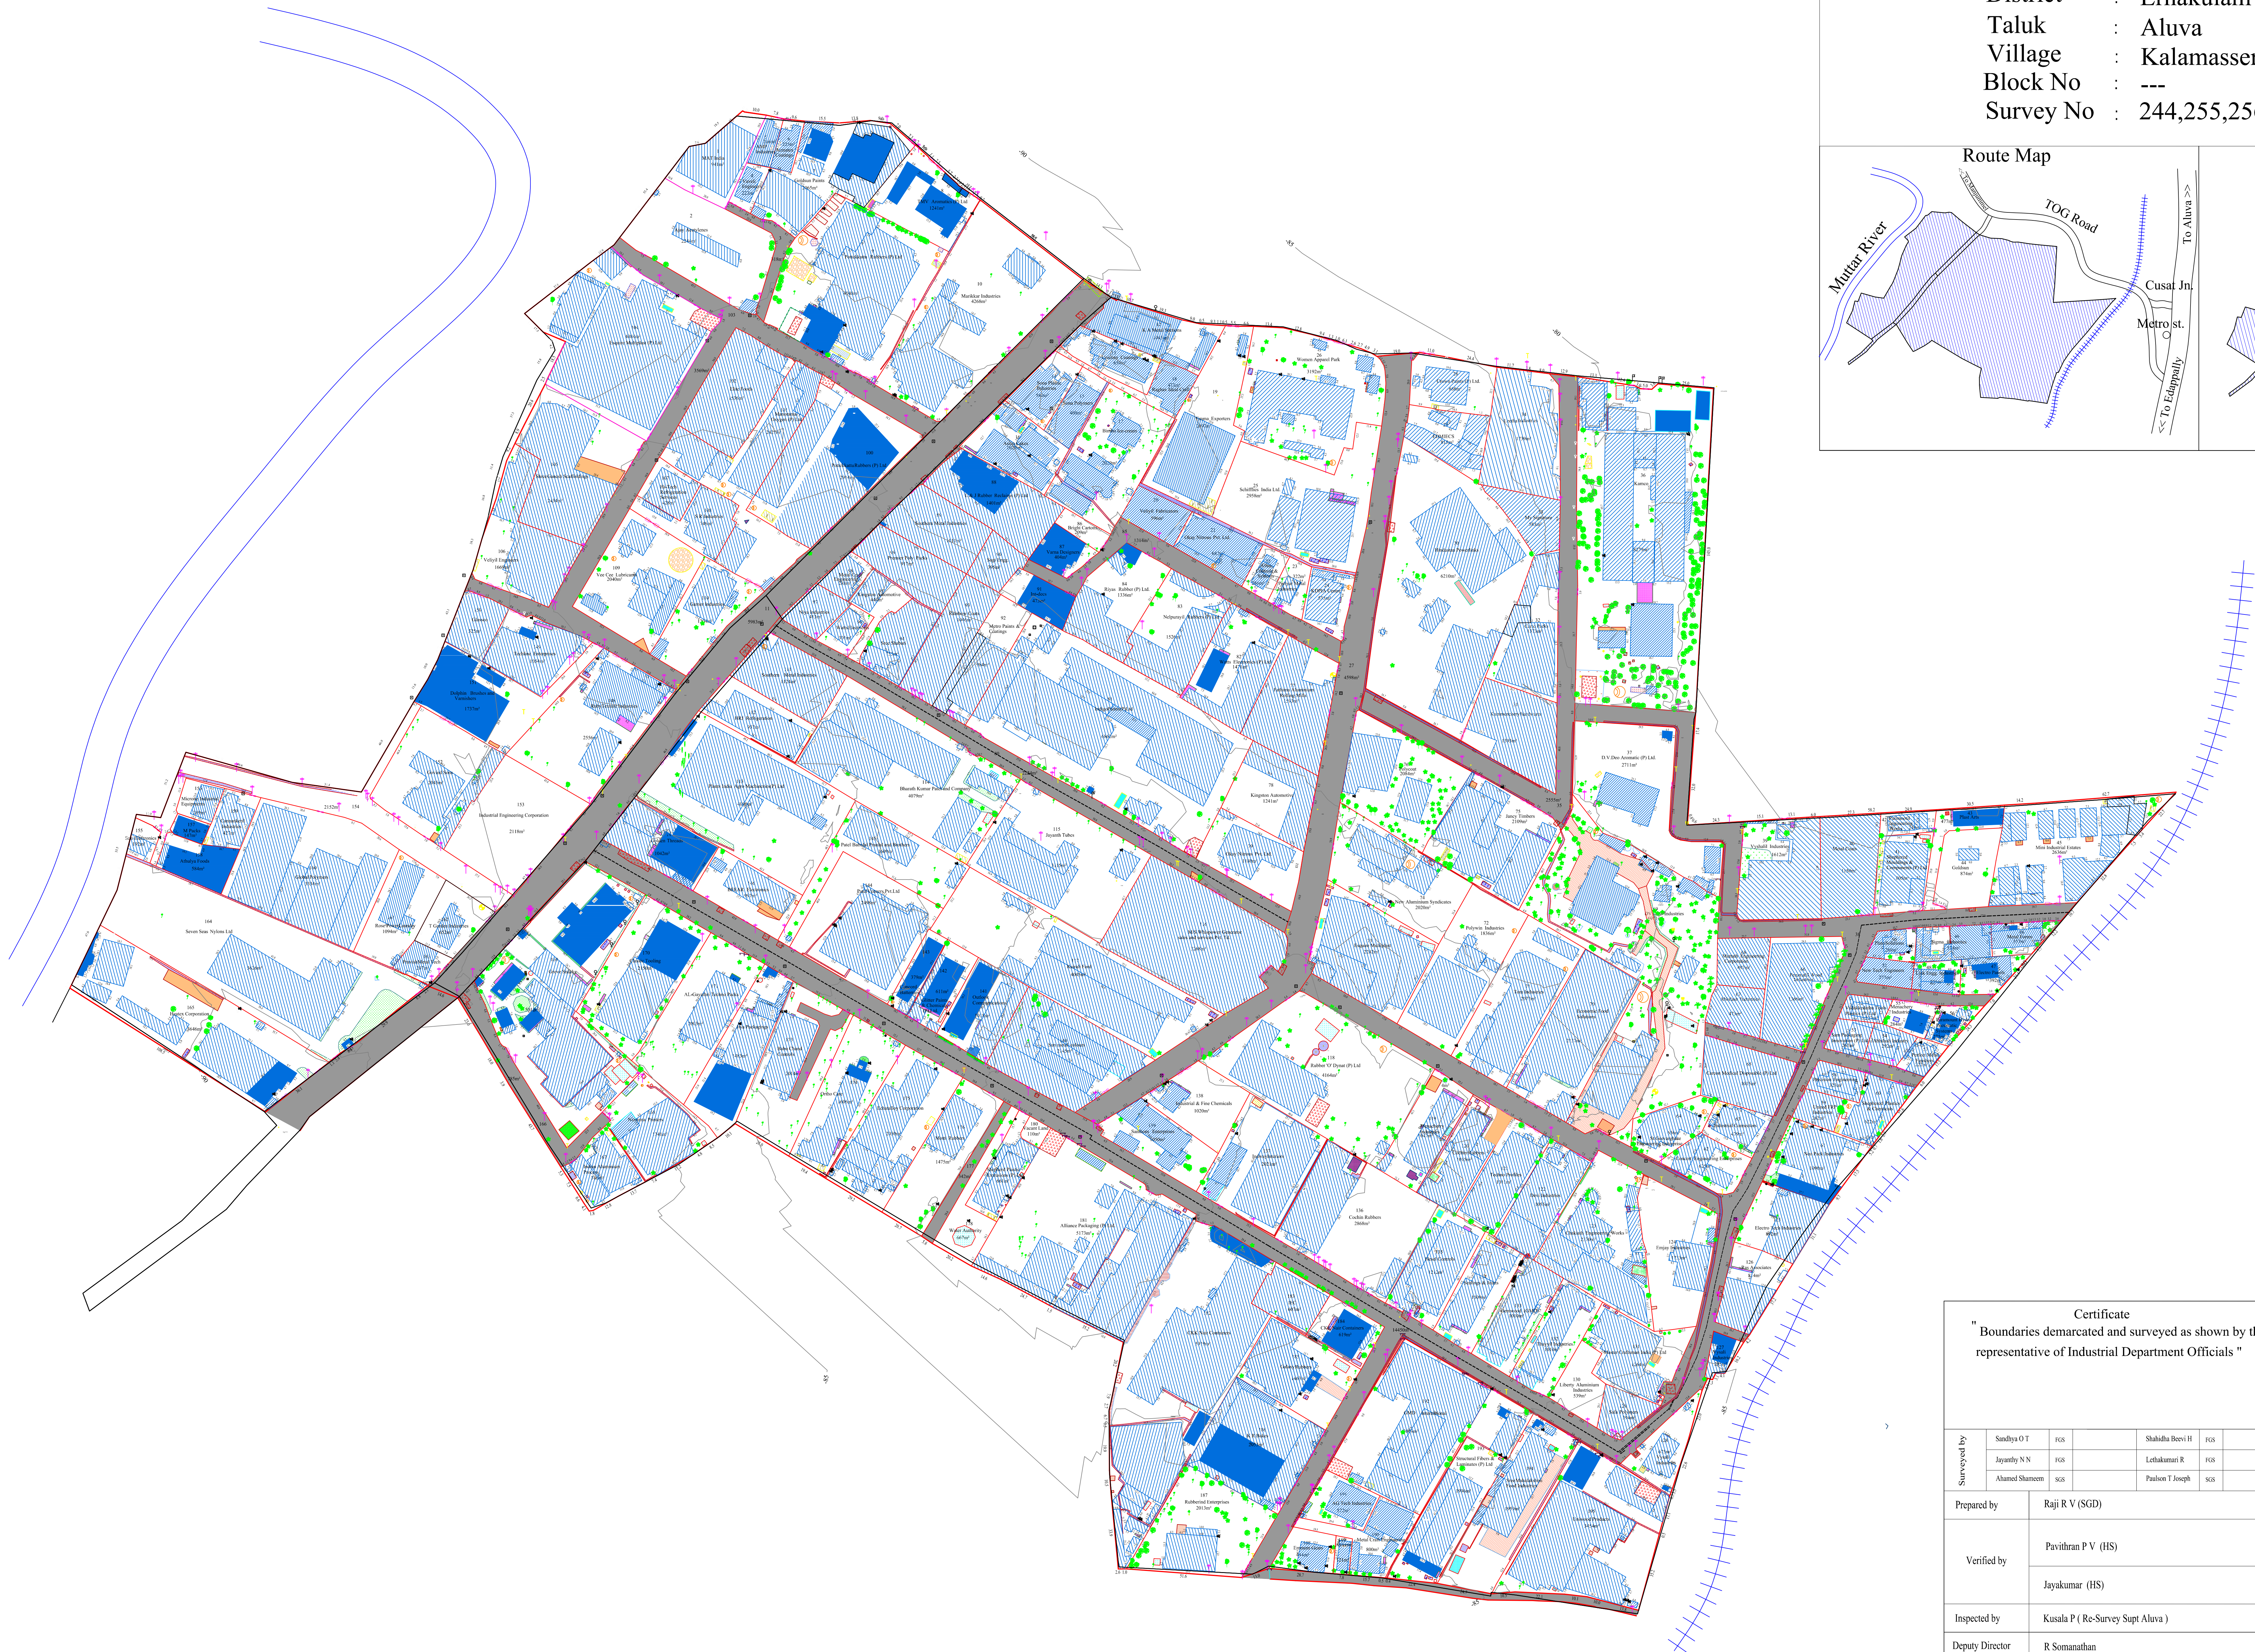


District : Ernakulam
Taluk : Aluva
Village : Kalamassery
Block No : ---
Survey No : 244,255,256,258,259

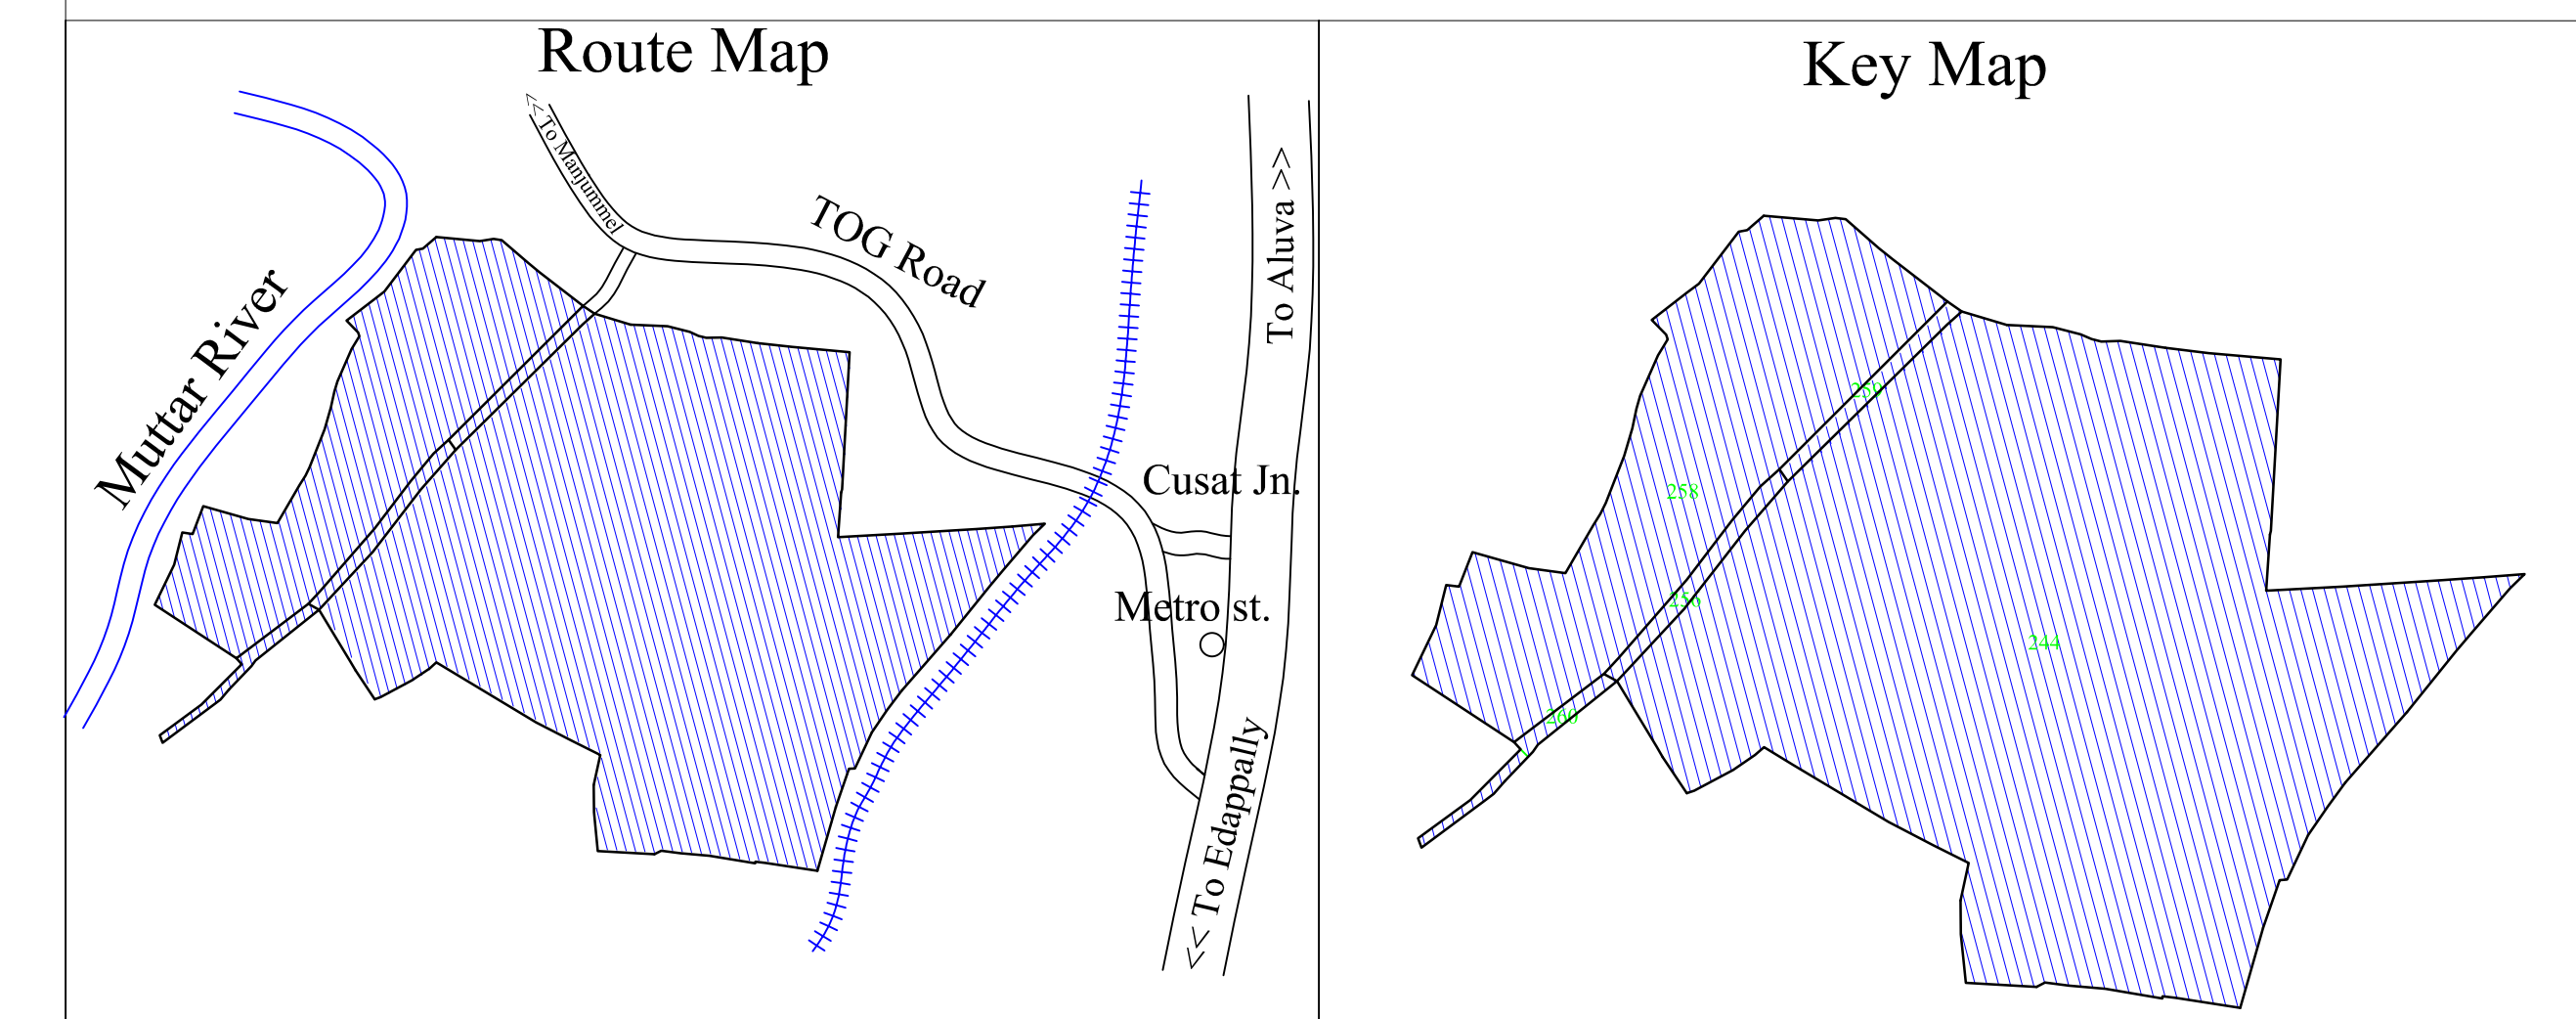

Legend			
	Borewell		Coconut Tree
	Building line		Mango Tree
	Burning line		Mahagoni
	Camera Point		Teak
	Chamber line		Other trees
	Chimney line		Jack Tree
	Compound Wall		Guava
	Container line		Bamboo tree
	Contour line		Neem Tree
	Cooling tower		Ashoka Tree
	Drainage		Palm Tree
	Earth pipe		Indian Devil Tree
	Electric cable duct line		Banyan Tree
	Electric Post		Anjli
	Fence line		Neem Tree
	Fire Extinguisher line		Road
	Fire Hydrant		Septic tank
	Fish Tank		Step
	Flag		Storage tank
	Found line		Subdivision Boundary
	Garden		Survey Boundary
	Gas		Tap Points
	Gate		Toilet Building line
	Generator		Telephone Post
	GPS Point		Tilted Area
	Incinerator		Transformer Unit
	Light Post		Traverse Point
	Manhole		Vapouriser line
	Motor Building		Village Boundary
	Name Board		Wash Area
	Oil Tank		Waste Tank
	Old Boiler line		Water Meter
	Overhead Water Tank		Water Tank
	Oxygen line		WaterTap
	Plinth Line		Weigh Bridge
	Pumping Station line		Well
	Purifier		
	Railway Line		
	Ramp		