
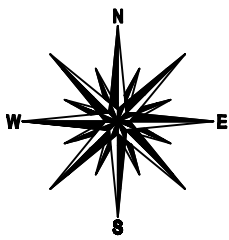



Sy No.	SD No.	Area	Remarks
236 Pt	1	0.0410	
	2	0.0879	
	3	0.1057	
	4	0.0635	
	5,6	0.1672	
	7	0.0835	
	8	0.0712	
	9	0.0264	
	10	0.1336	
	11	0.0179	
	12	0.1356	
	13	0.0613	
	14,15,16	0.1547	
	17,29	0.1857	
	18	0.0634	
	19	0.0396	
	20	0.0839	
	21	0.0882	
	22	0.0336	
	23	0.1582	
	24	0.0801	
	25	0.2404	
	26	0.6449	
	26 Pt	0.1478	
	27	0.6870	
	28	0.1152	
	30	0.1065	
	31	0.0805	
	32	0.4253	
	33	0.2024	
	34	0.0803	
	35	0.1005	
	36	0.1449	
	37	0.0441	
	38	0.0390	
	39	0.0409	
	40	0.0405	
	41	0.1741	
	42	0.0627	
	43	0.0606	
	44	0.0814	
	45	0.0397	
	46	0.0388	
	47	0.0375	
	48	0.1151	
	49	0.2124	
	50	0.2007	
	51	0.2936	
	52	0.0671	
	53	0.0483	
	54,70	0.1831	
	55	0.0461	
	56	0.0767	
	57	0.0652	
	58	0.3743	
	59	0.2802	

Sy No.	SD No.	Area	Remarks
236 Pt	60	0.0807	
	61	0.0827	
	62	0.6648	
	62 Pt	0.1587	
	63	0.0433	
	64	0.0648	
	65	0.0334	
	66	0.1670	
	67	0.0810	
	68	0.0786	
	69	0.0605	
	71	0.1005	
	72	0.0431	
	73	0.1407	
	74	0.0509	
	75	0.0903	
	76	0.0795	
	77	0.0327	
	78	0.0416	
	79	0.1407	
	80	0.0418	
	81	0.1094	
	82	0.0726	
	83	0.0097	
	84	0.0308	
	85	0.0315	
	86	0.0433	
	87	0.0799	
	88	1.0589	
	89	0.0393	
	90	0.0499	
Total Area		11.2828	

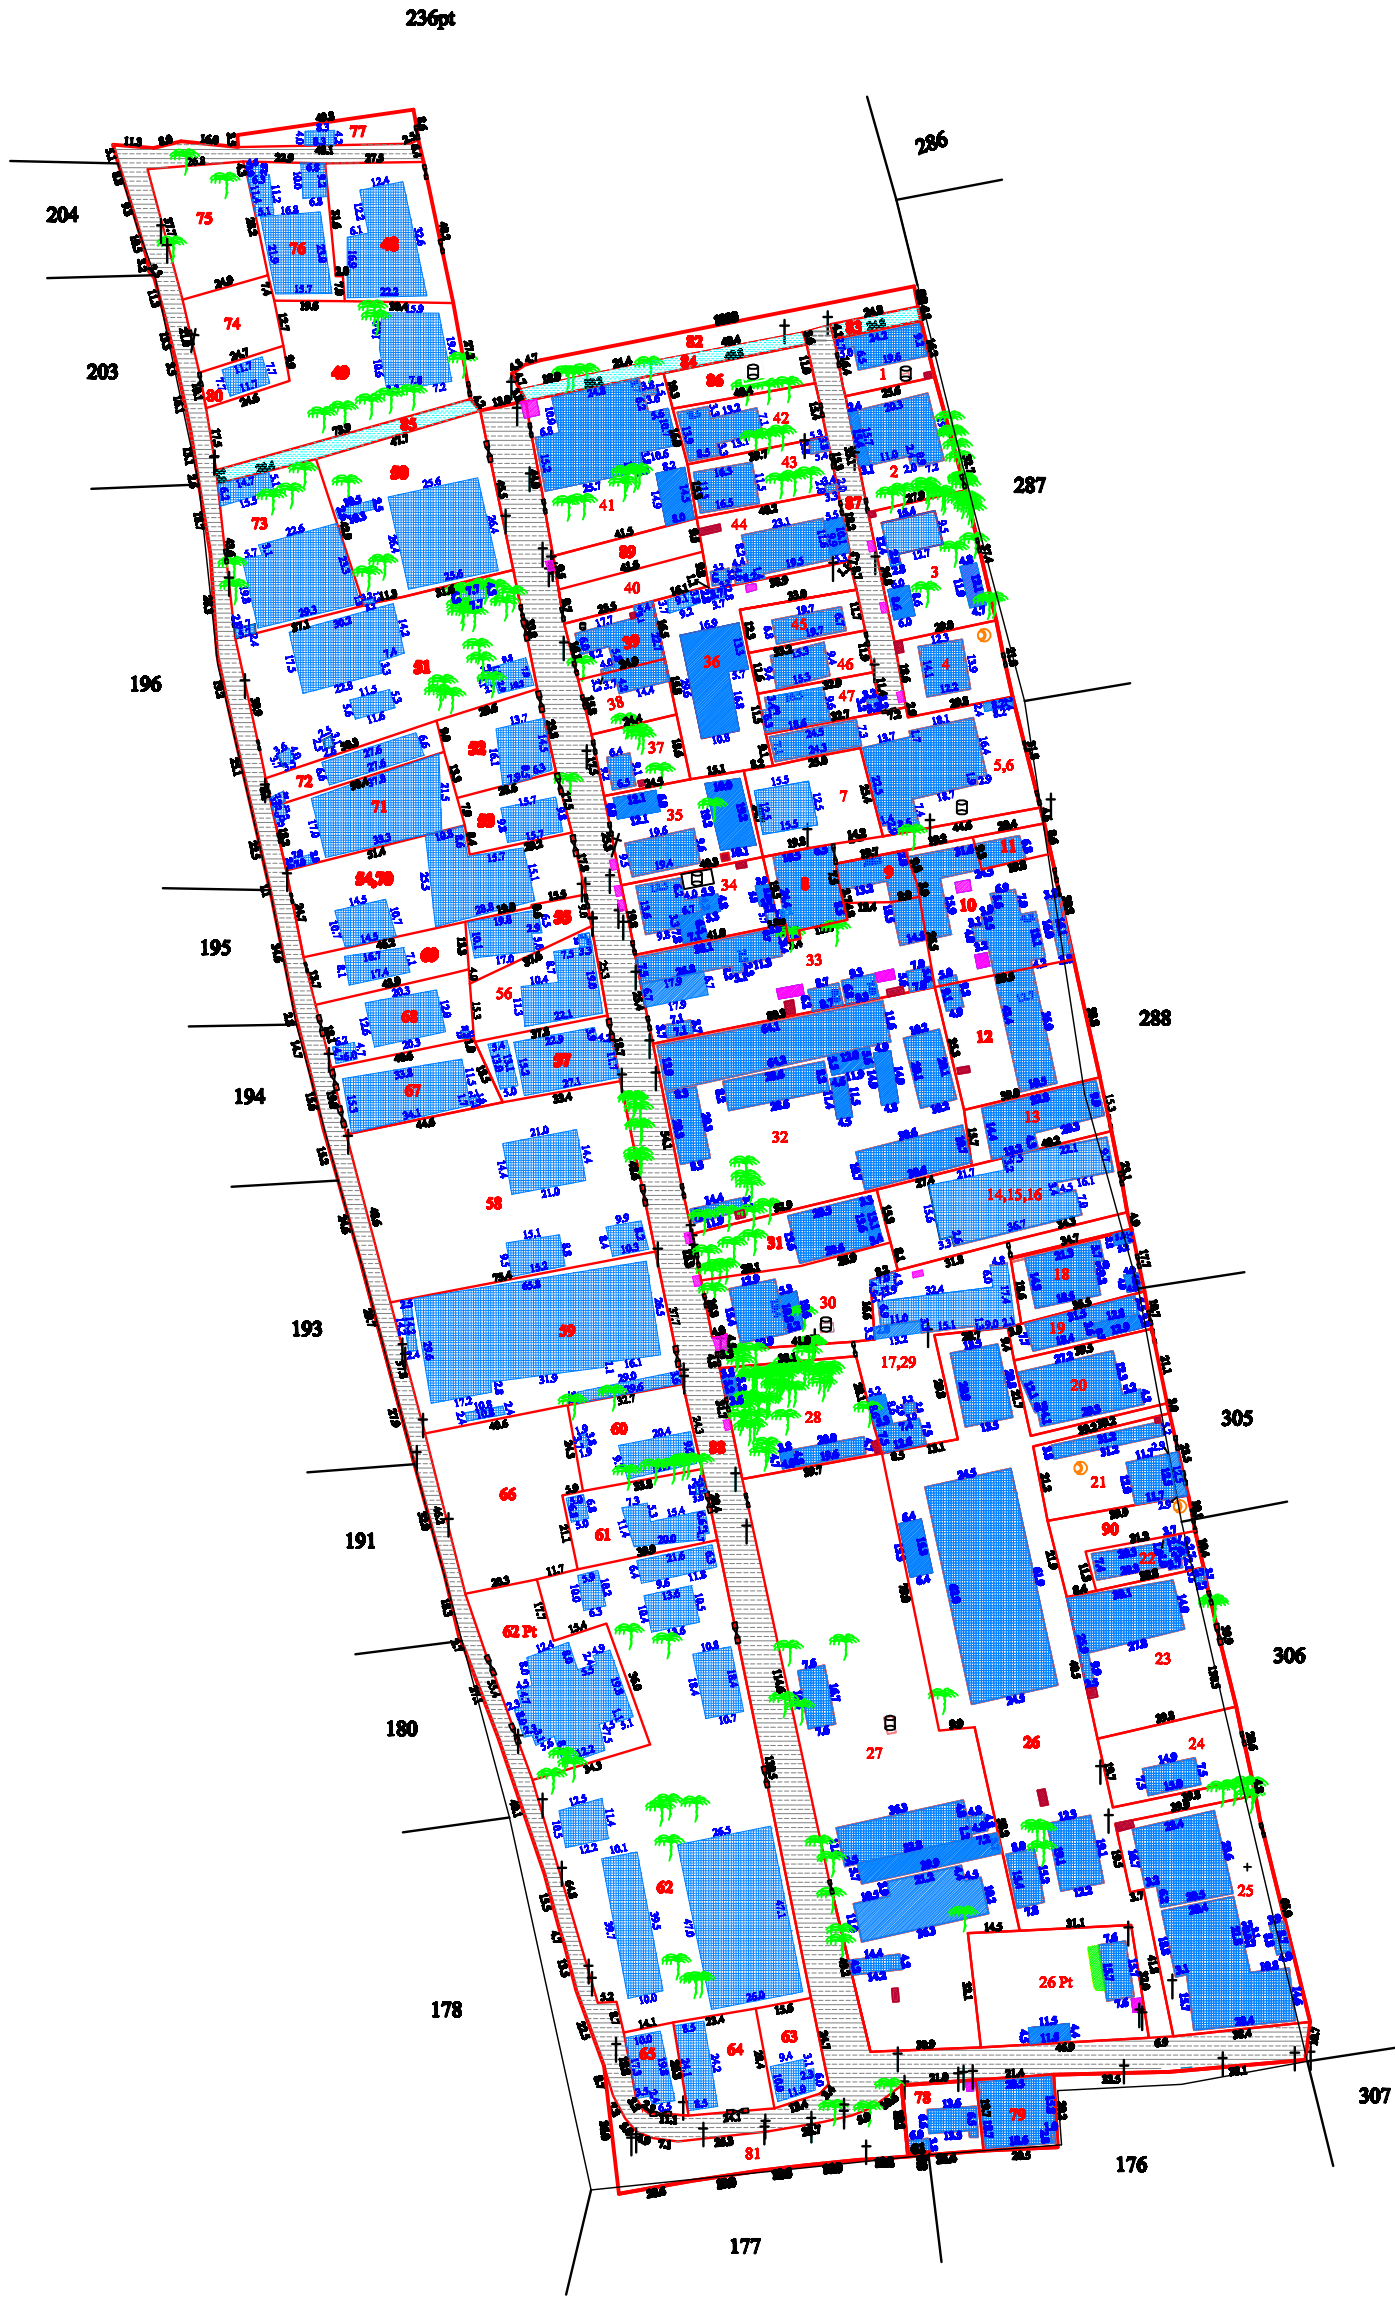


Industrial Development Area
Vadackal,Punnapra
Alappuzha

DISTRICT : ALAPPUZHA
TALUK : AMBALAPPUZHA
VILLAGE : PARAVOOR
BLOCK : 11
Sy No. : 236 Pt

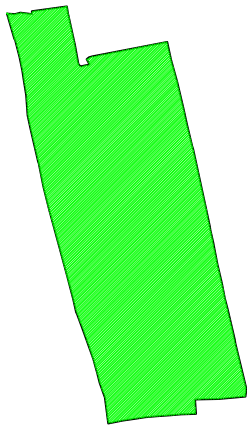

Key Map

	Legend
	Building
	Shed (sheet Roof Building)
	Guard Room
	Road
	Step
	Well
	Water Tap
	Electric Post
	Gate
	Tree
	Water Pit/Drainage
	Grass
	Toilet
	Transformer
	Water Tank
	Plot Boundary
	Survey Boundary
	Contour
Area as per re-survey : 12.55 Hect	
Present Surveyed Area : 11.2828 Hect	
Scale : 1:1000	
All the measurements are in Meters	

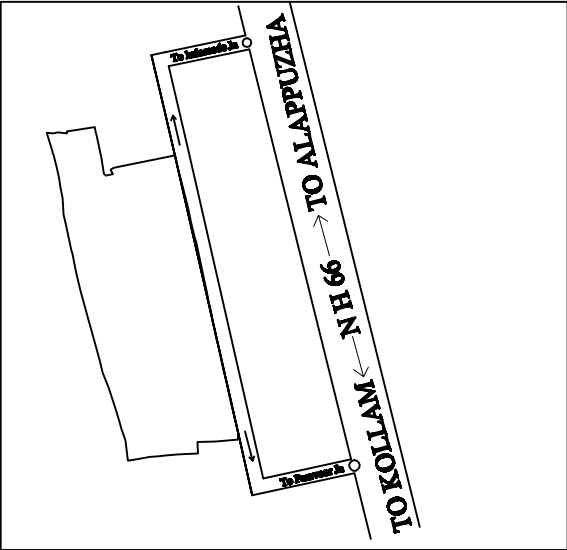

Certificate "Boundaries demarcated and surveyed as shown by the representative of Industrial Department Officials"	
I E O :	S.SANTHOSH KUMAR (FGS)
Surveyed By :	VINOD.R (SGS)
	ANEESHARAVIND (SGS)
	P.S.BINU (SGS)
prepared By :	
Verified By :	
Head surveyor :	
Deputy Director :	