



DISTRICT : KASARAGOD
TALUK : MANJESHWARAM
VILLAGE : KANNURU
BLOCK NO : 39
SURVEY NO : 1/3
AREA : 41.1456 Hactares

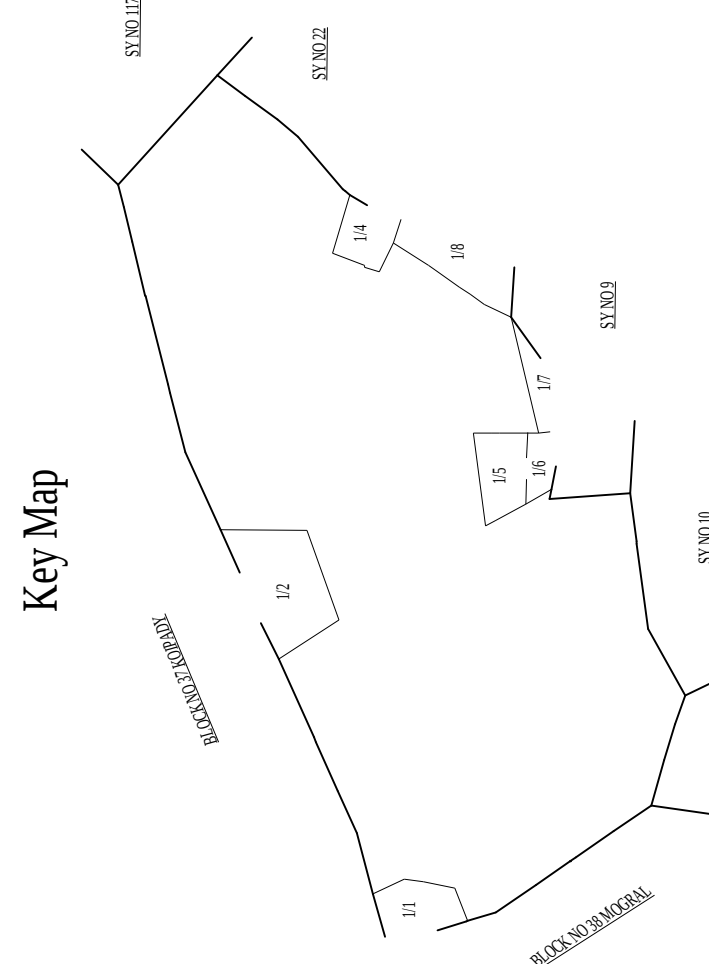

INDUSTRIAL FACILITIES CENTRE ANANTHAPURAM,KASARAGOD (DP)

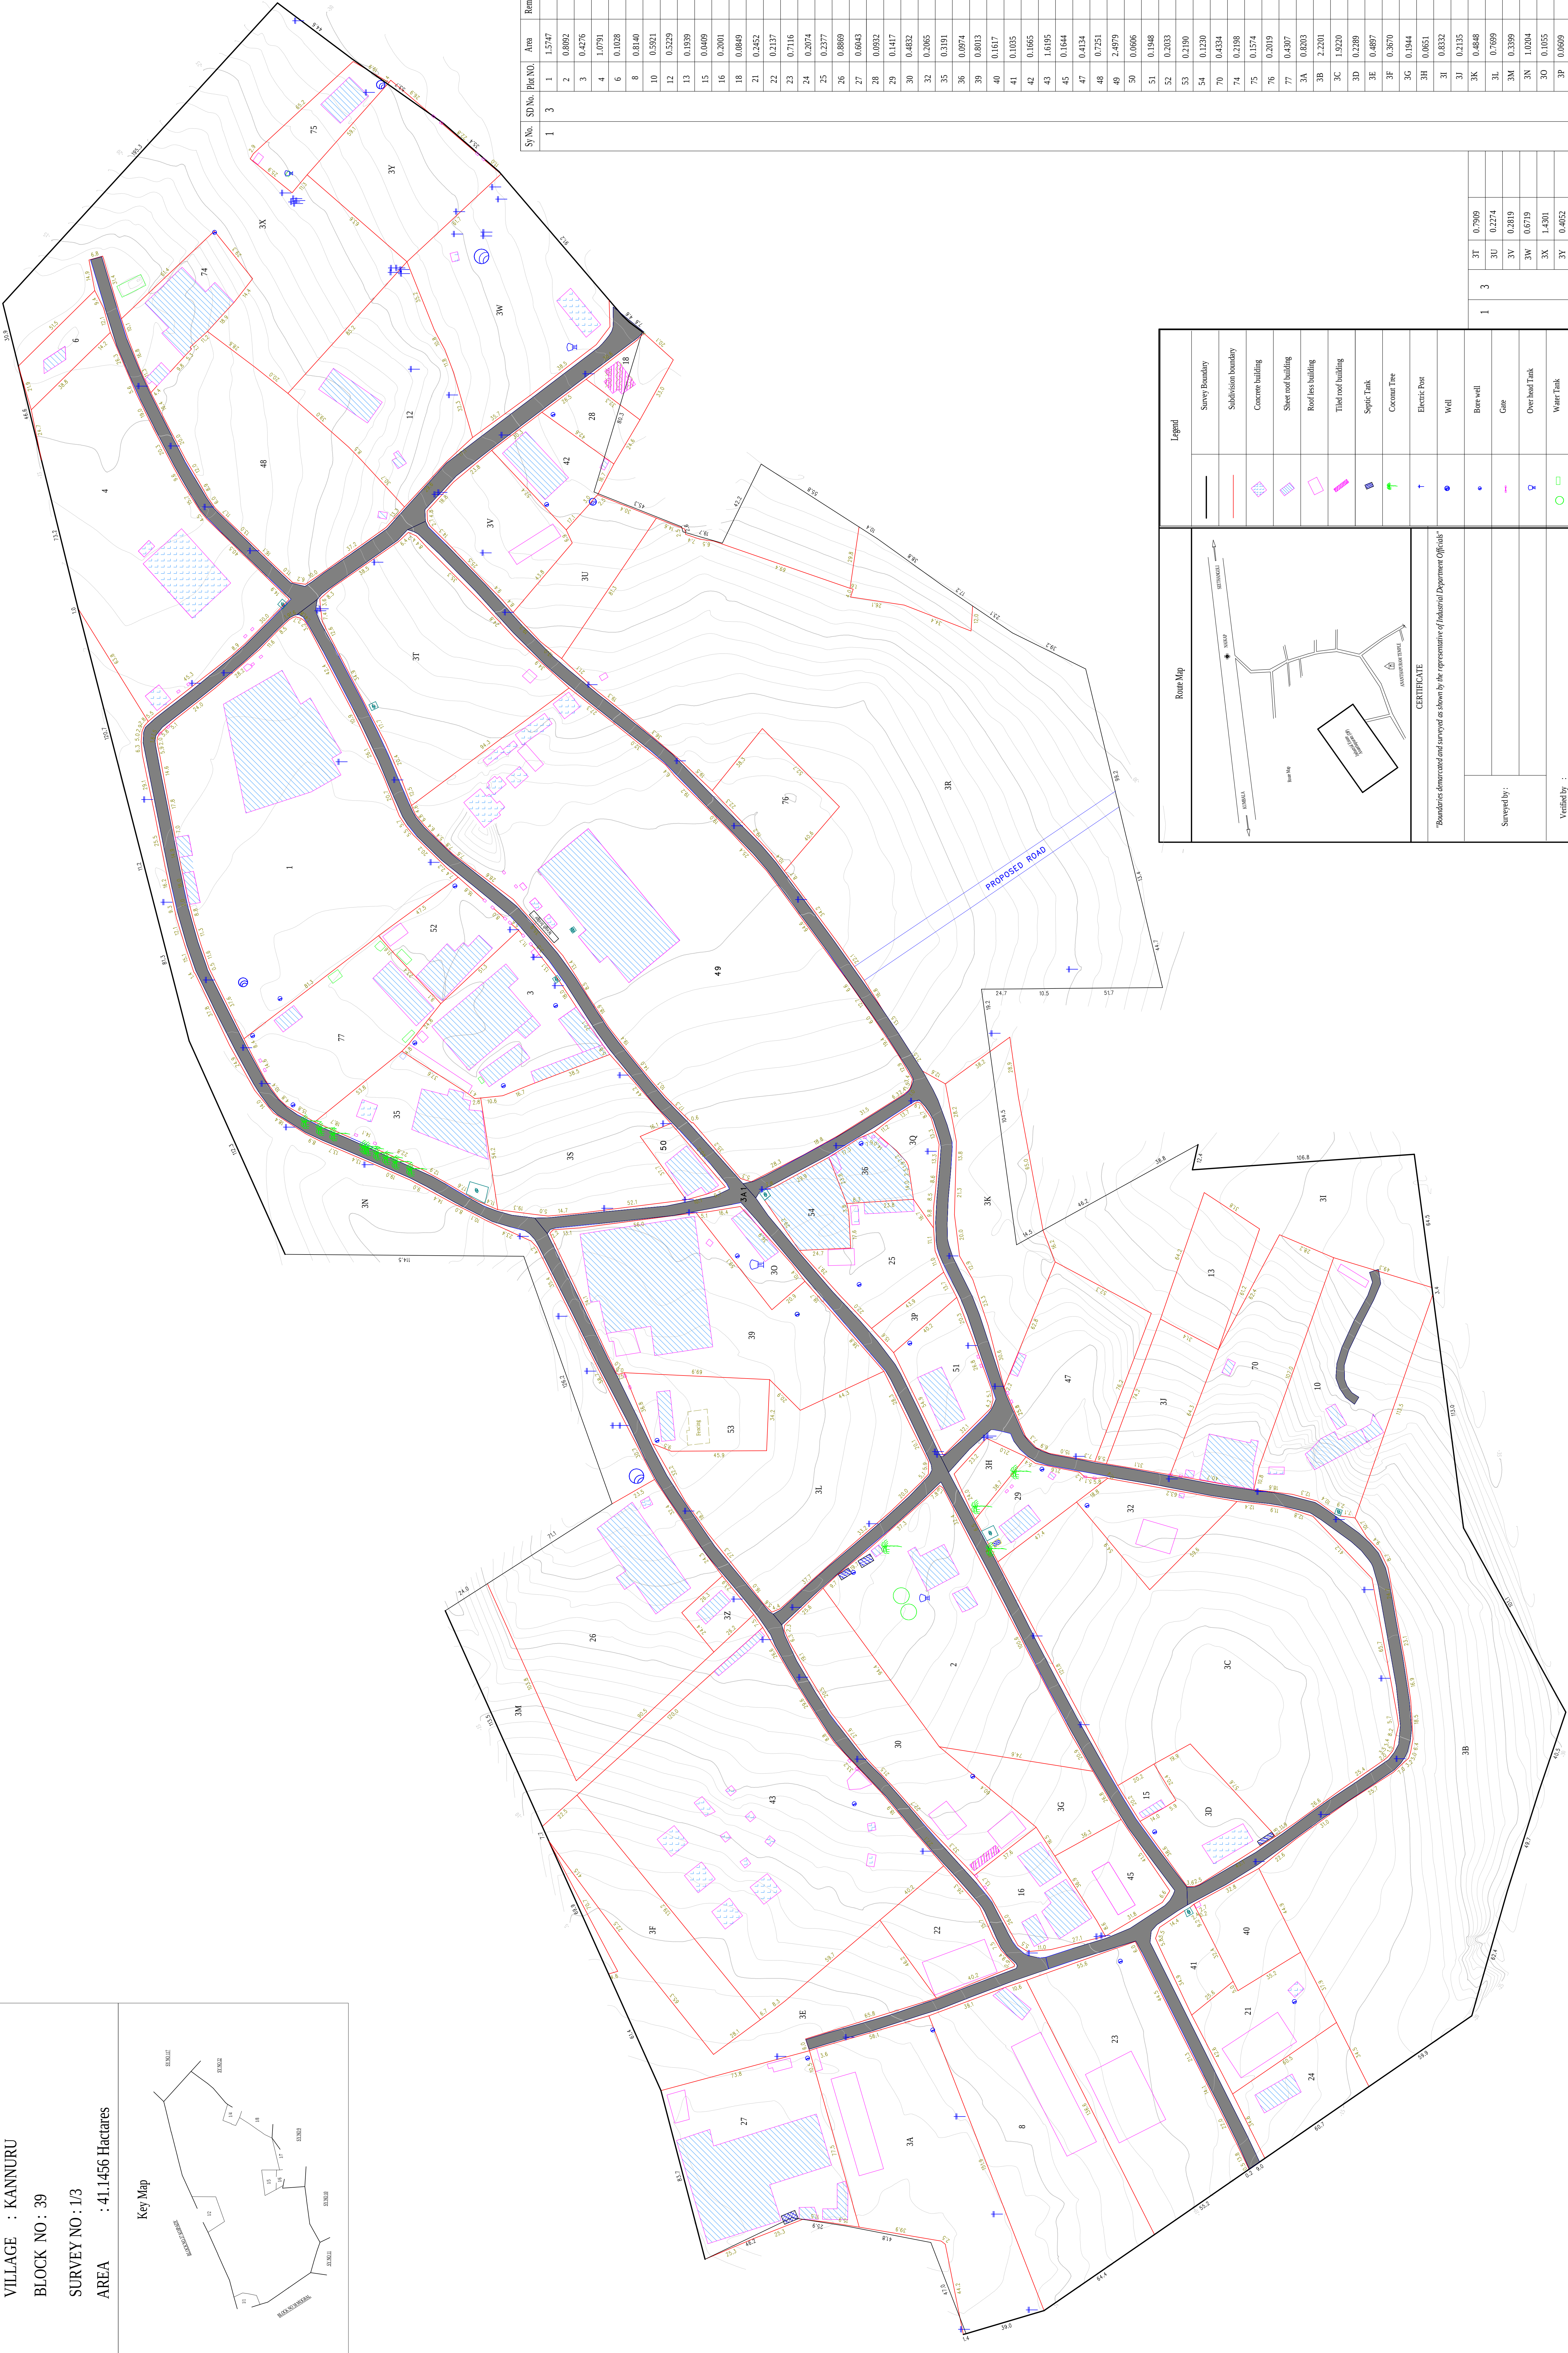

Sy No.	SD No.	Plot No.	Area	Remarks
1	3	1	1.5747	
		2	0.0092	
		3	0.4276	
		4	1.0791	
		6	0.1028	
		8	0.0140	
		10	0.5321	
		12	0.5229	
		13	0.1939	
		15	0.0409	
		16	0.2001	
		18	0.0849	
		21	0.2452	
		22	0.2137	
		23	0.7116	
		24	0.2074	
		25	0.2377	
		26	0.8869	
		27	0.0443	
		28	0.0932	
		29	0.1417	
		30	0.4832	
		32	0.2065	
		36	0.0074	
		39	0.0013	
		40	0.1617	
		41	0.1035	
		42	0.1865	
		43	1.6195	
		45	0.1644	
		47	0.4134	
		48	0.7251	
		49	2.4979	
		50	0.0696	
		51	0.1948	
		52	0.2033	
		53	0.2190	
		54	0.1230	
		70	0.4254	
		74	0.2198	
		75	0.1574	
		76	0.2819	
		77	0.4307	
		3A	0.8303	
		3B	2.2201	
		3C	1.9220	
		3D	0.2289	
		3E	0.4897	
		3F	0.3570	
		3G	0.1344	
		3H	0.0651	
		3I	0.8332	
		3J	0.2135	
		3K	0.4448	
		3L	0.7599	
		3M	0.3399	
		3N	1.0204	
		3O	0.1055	
		3P	0.0609	
		3Q	0.0847	
		3R	3.7120	
		3S	0.5352	

Route Map

Legend

- Survey Boundary
- Subdivision boundary
- Concrete building
- Sheet roof building
- Roof less building
- Tiled roof building
- Septic Tank
- Coconut Tree
- Electric Post
- Well
- Bore well
- Gate
- Over head Tank
- Water Tank
- Transformer
- Road

CERTIFICATE

Boundaries demarcated and surveyed as shown by the representative of Industrial Department Officials

Surveyed by :

Verified by :

Deputy Director :

Note: This map is not accordance with The Kerala Survey and Boundaries Act 1961

1

3

3T

0.7909

3U

0.2274

3V

0.2819

3W

0.6719

3X

1.4301

3Y

0.4052

3Z

0.0633

3A1

3.0301

TOTAL AREA

41.1456